


DALE A COSE
design
title 24 energy
MAIL PO Box 326
TRACY, CA
95378
17 E 6TH ST
TRACY, CA
(209) 481-7810 CELL
(209) 836-0422 OFC
(209) 836-4279 FAX
dcose@aol.com

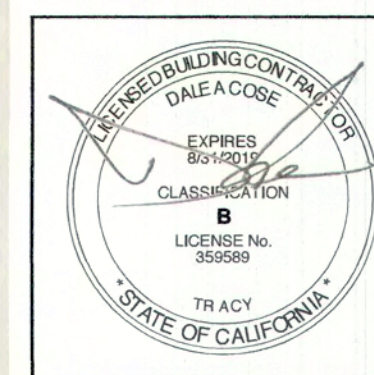


Central Ave


E 7th St

W 6th St


E 6th St

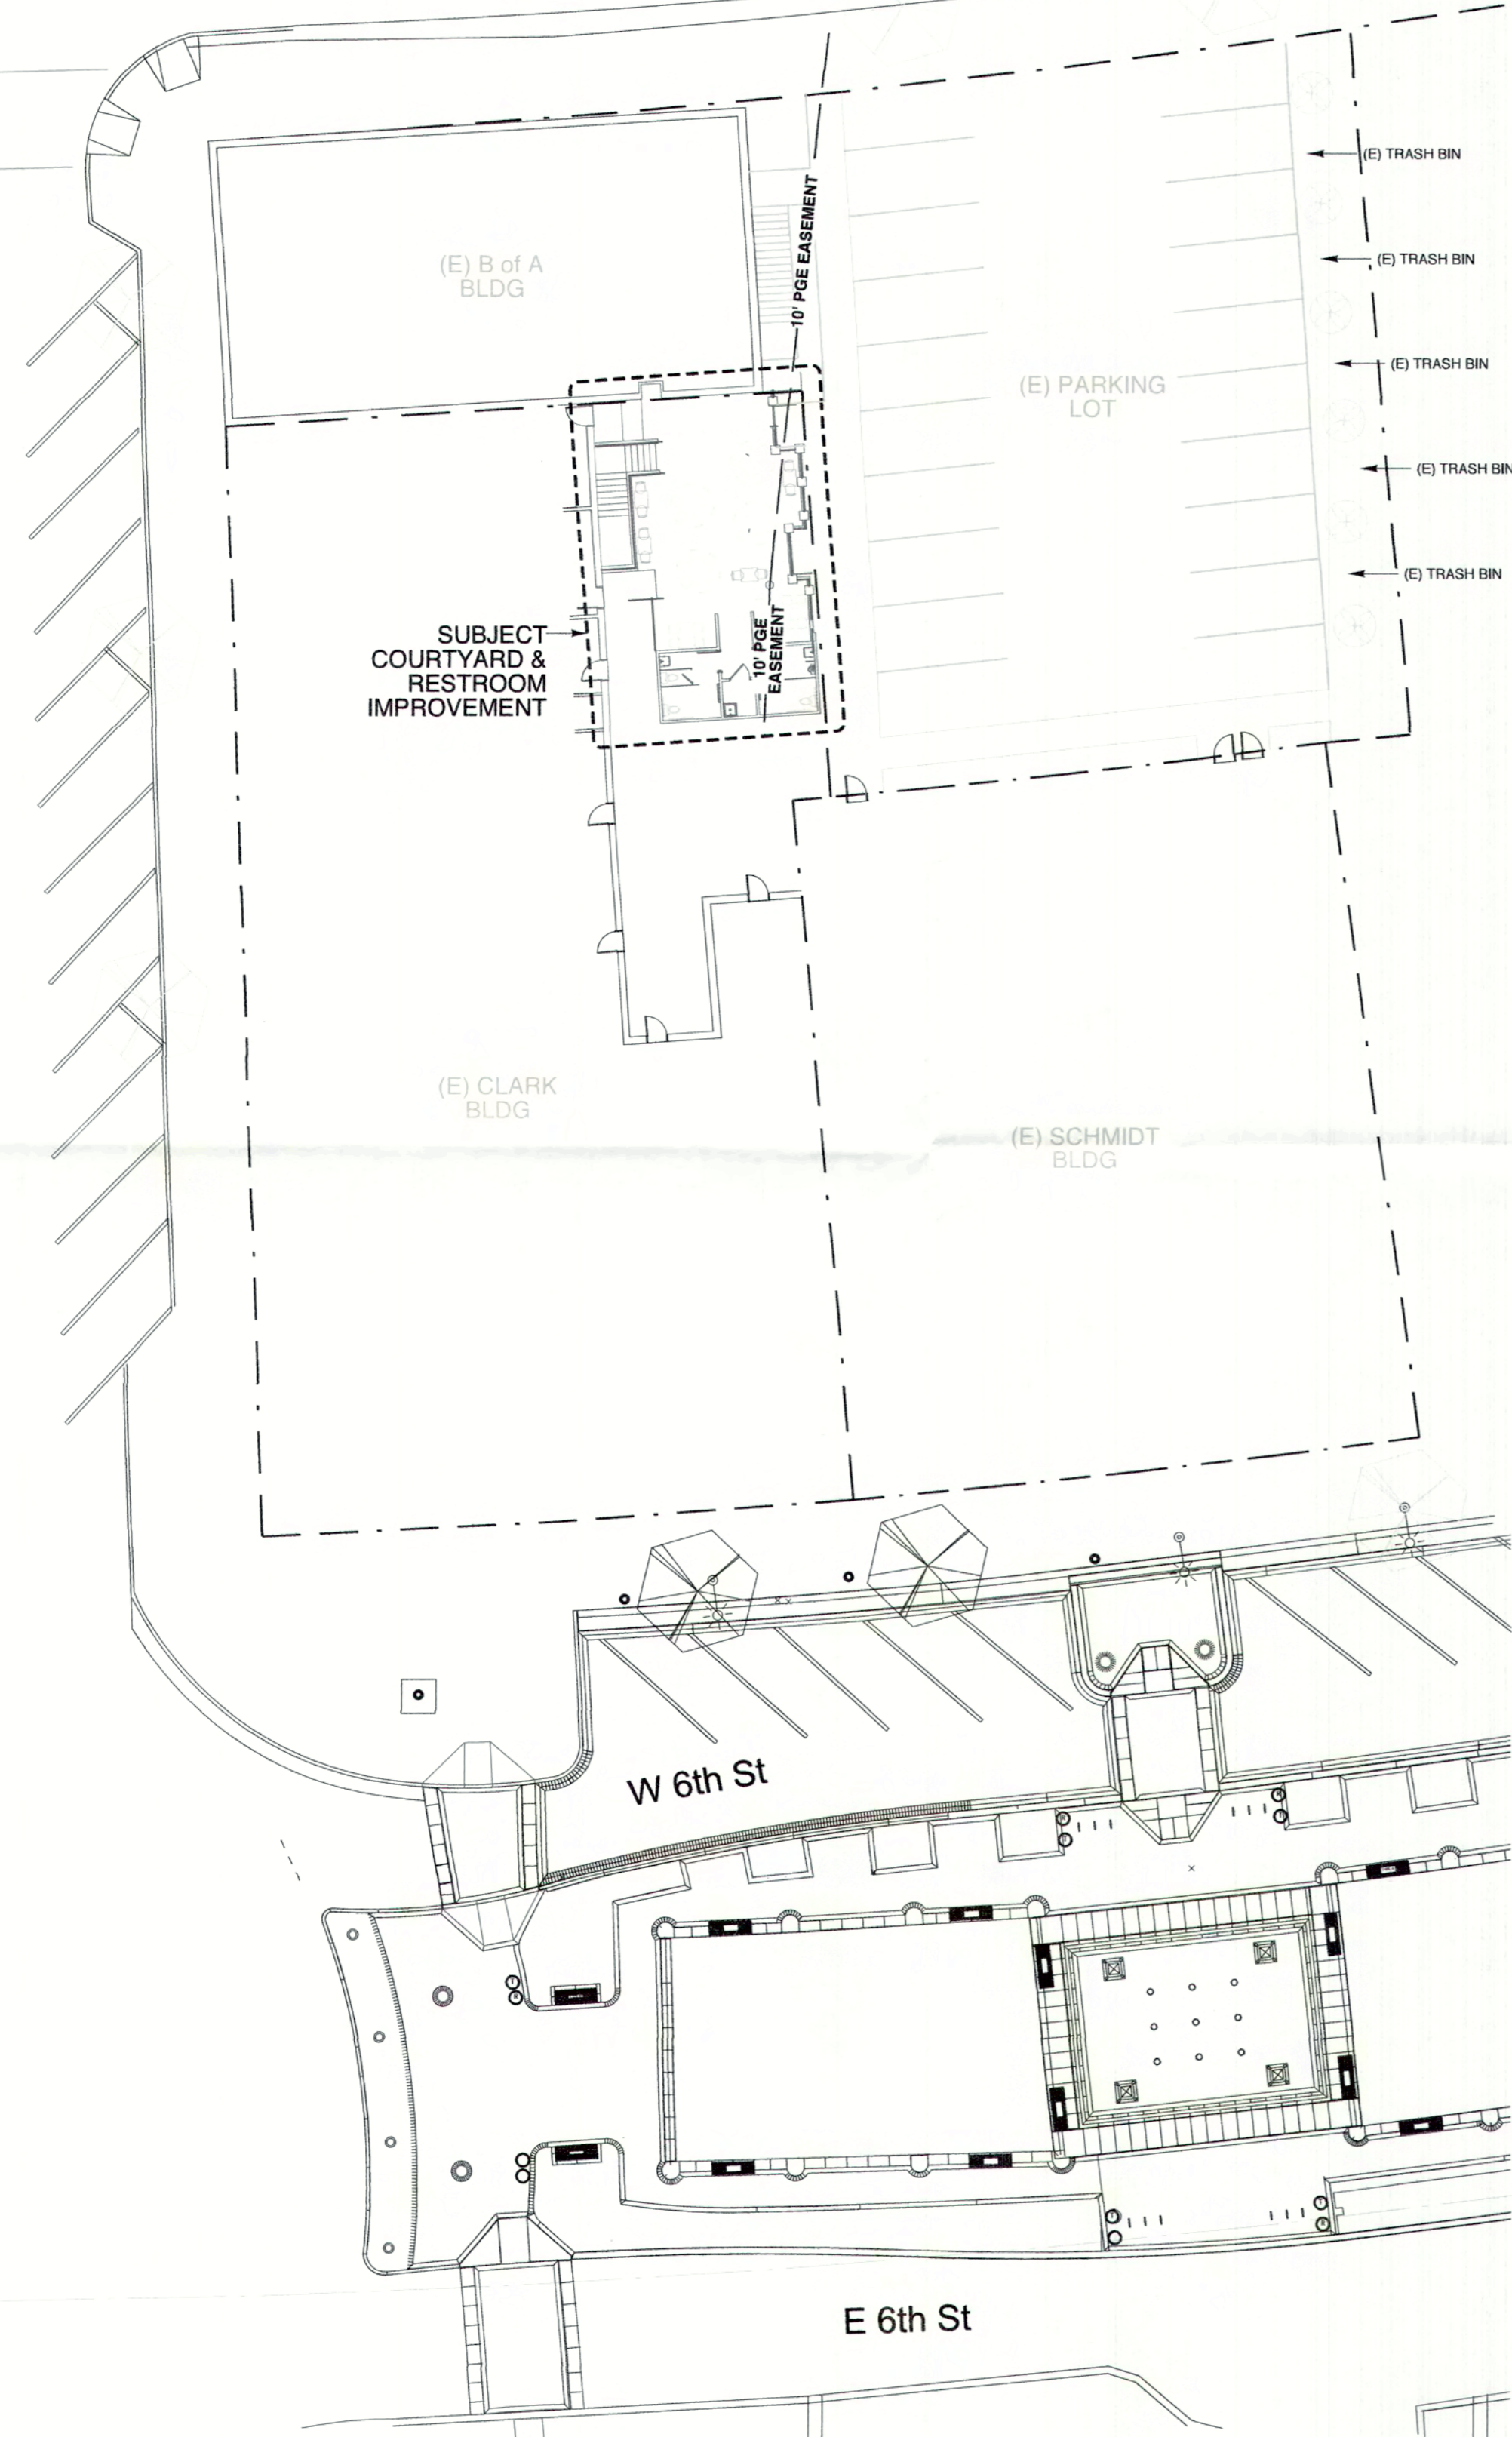

COURTYARD
SCALE: 1" = 10'-1

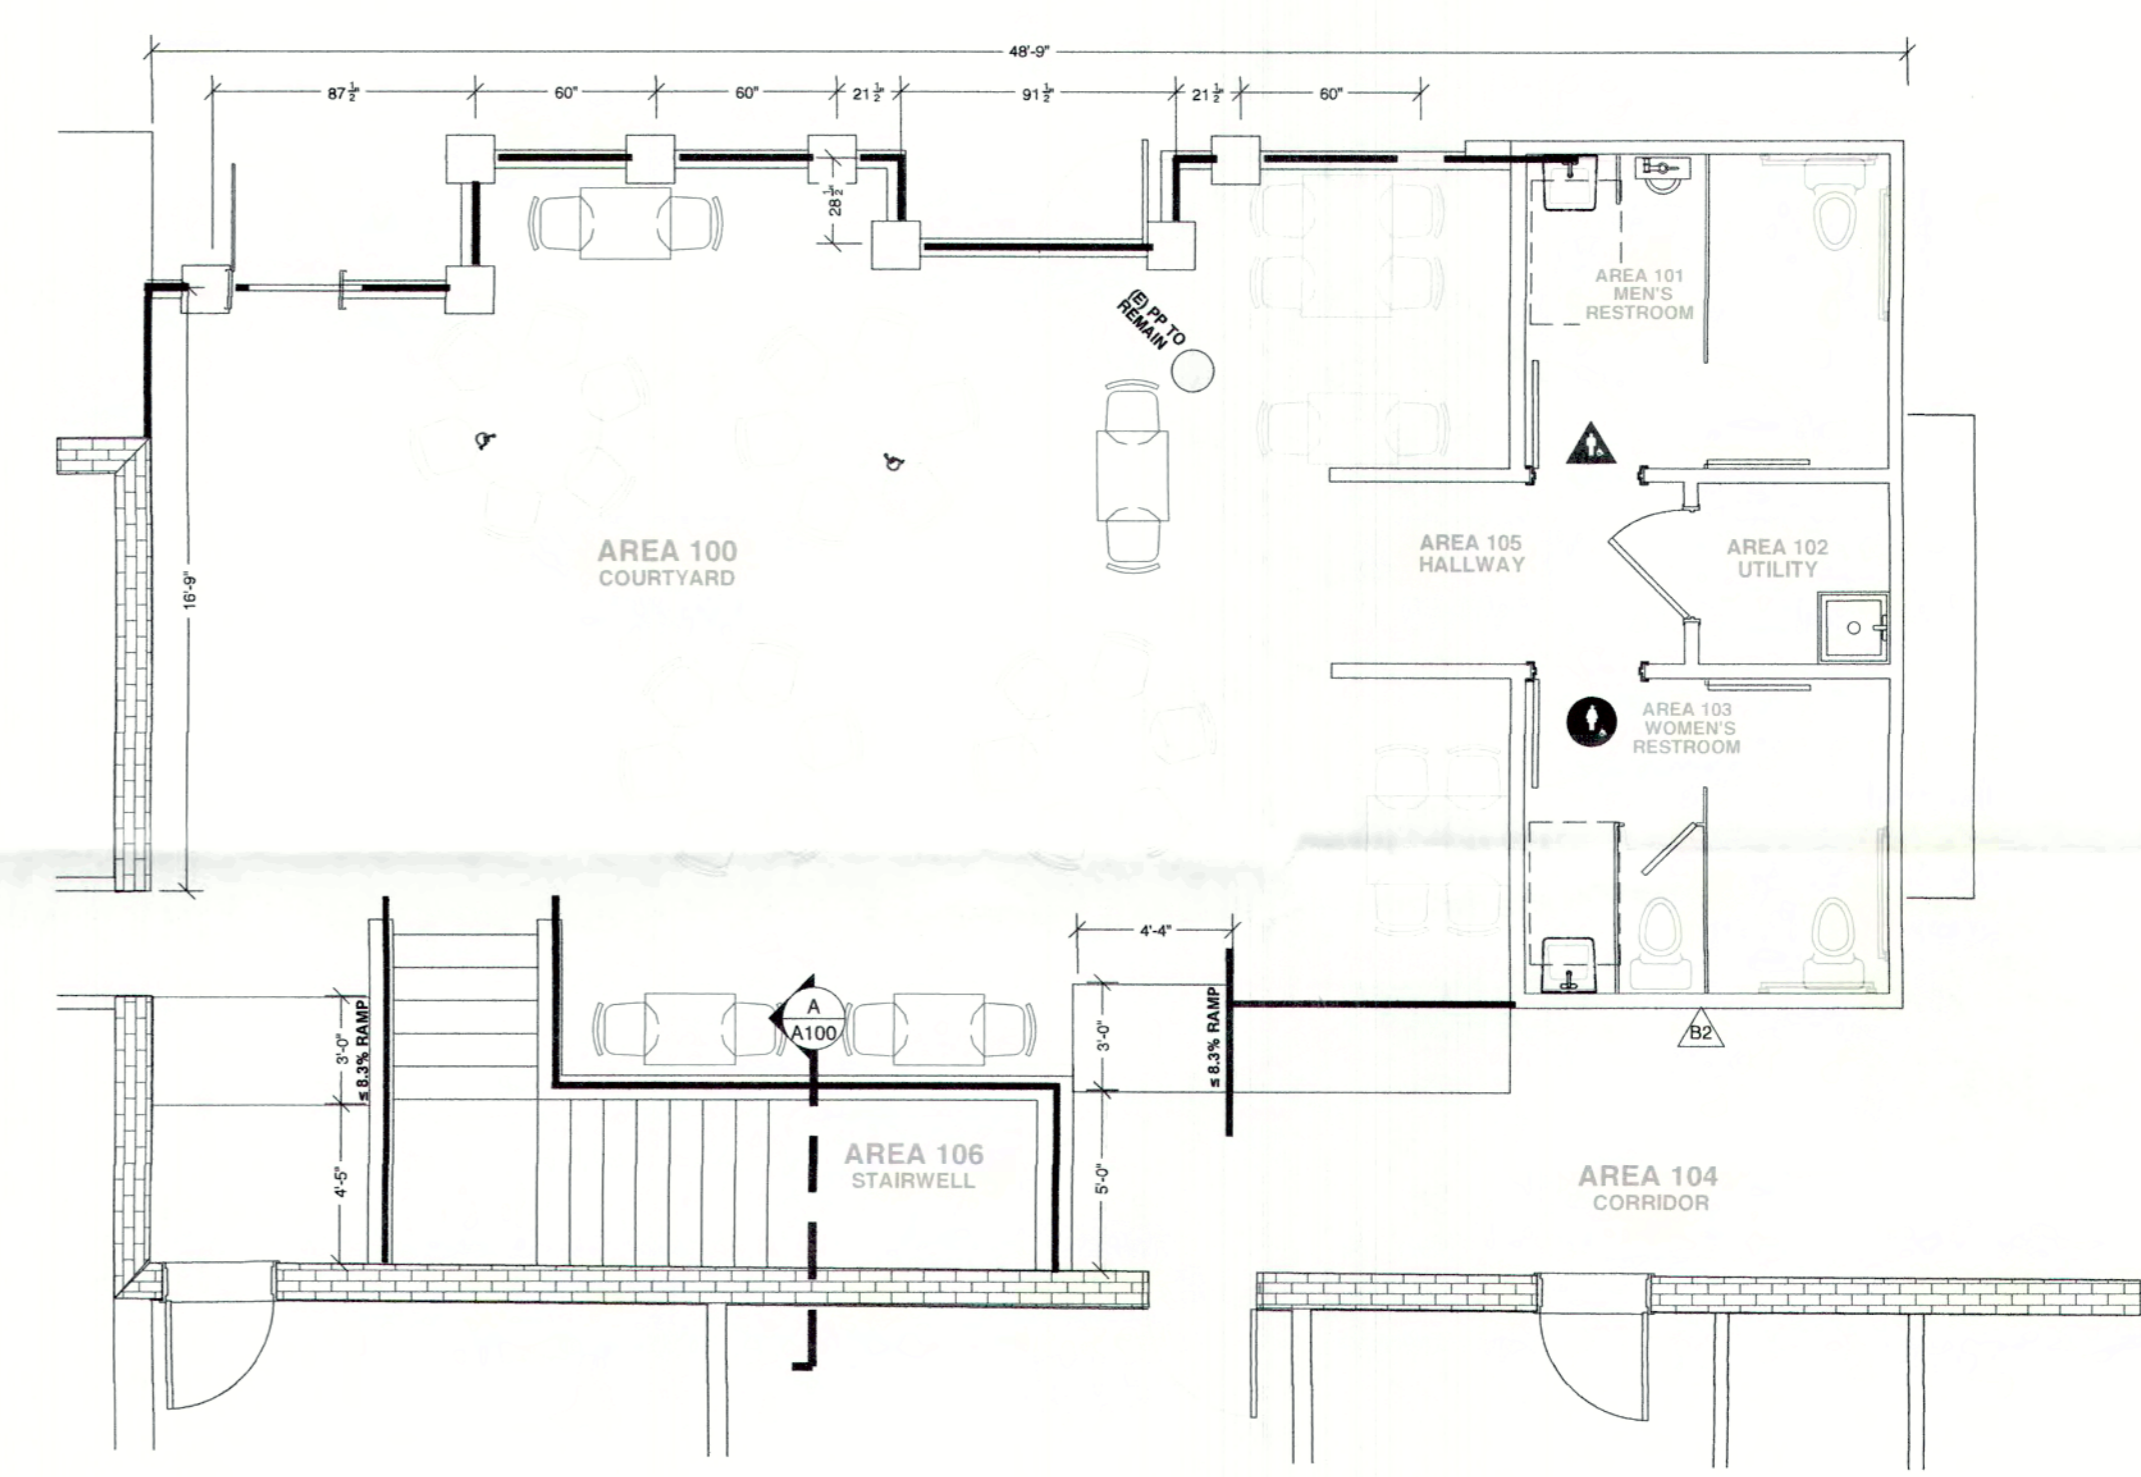

FLOOR PLAN
scale: 3/16" = 1'-0" N

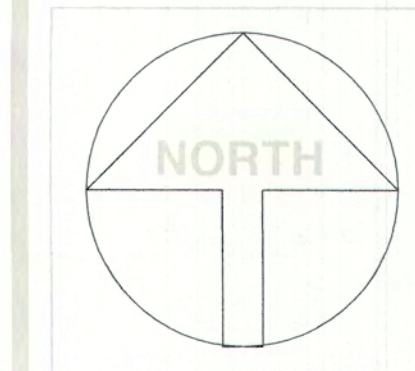

624 CENTRAL AVE
TRACY
COURTYARD

RECEIVED
NOV 29 2018
CITY OF TRACY
DEVELOPMENT SERVICES