




Proposed General Plan Designations		Acreage ±
C	Commercial	55.1
O	Office	152.2
I	Industrial	1,476.9
P	Park	96.3
Total		1,780.5

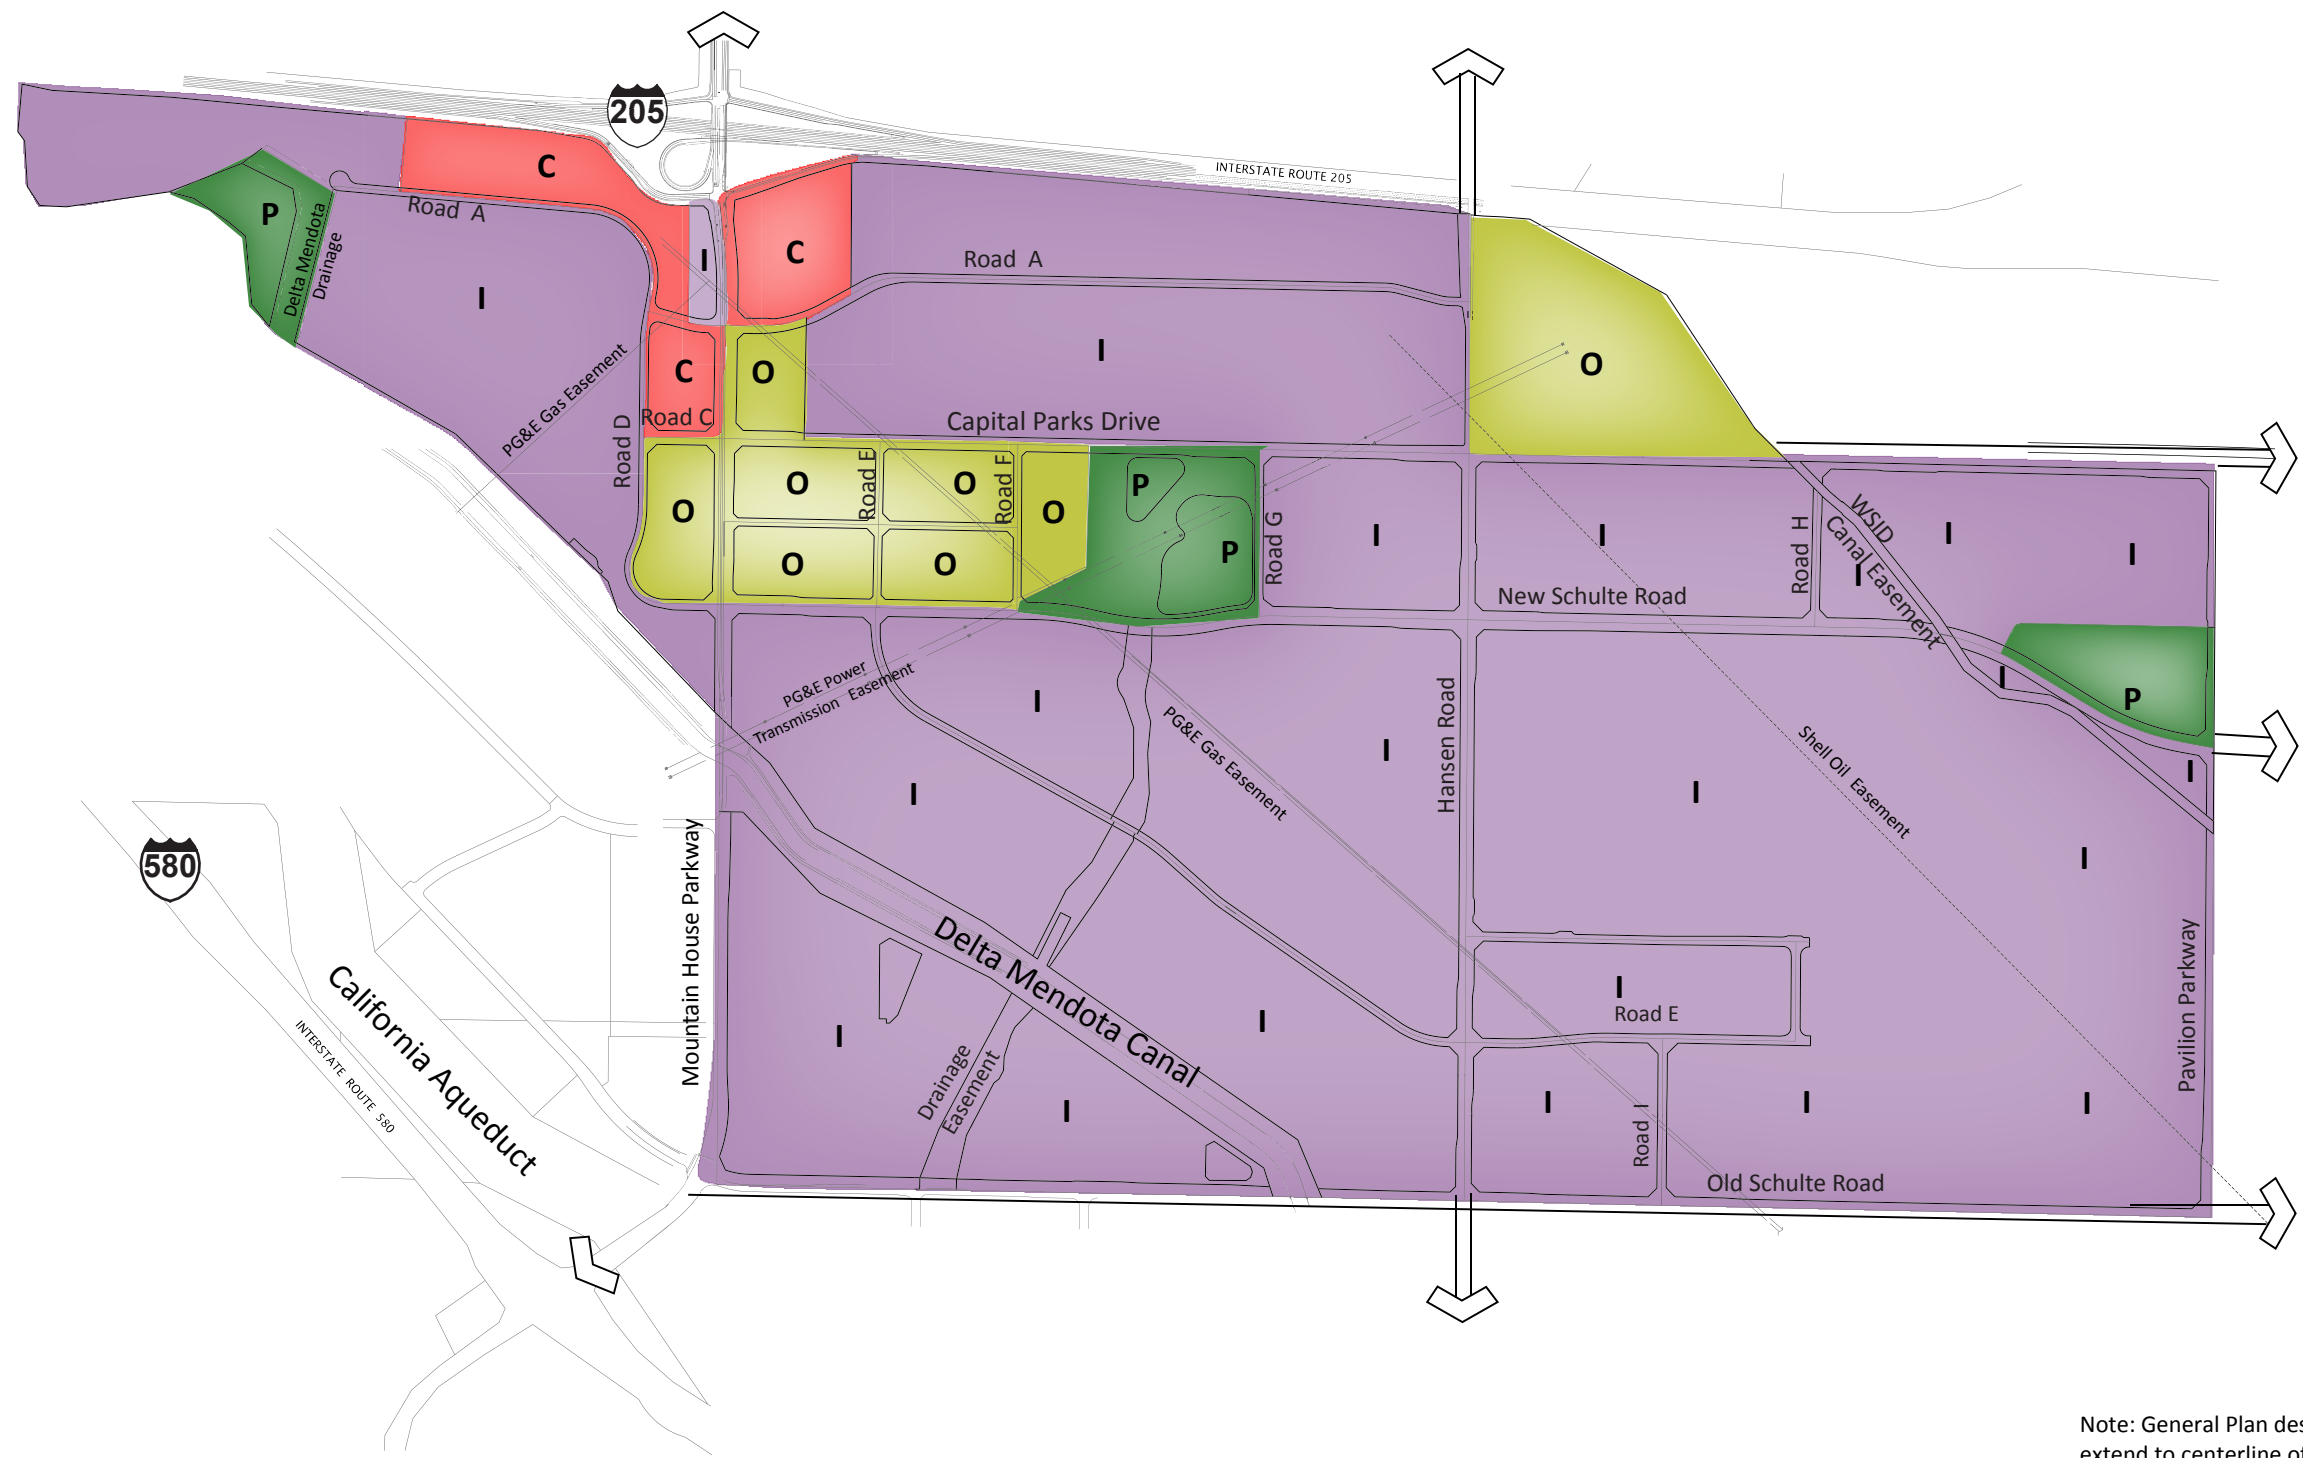

DBA # 1611

DB+A
DAVID BABCOCK + ASSOCIATES
 ARCHITECTURE LANDSCAPE PLANNING
 3381 MT. DIABLO BLVD., SUITE 233
 LAFAYETTE, CALIFORNIA 94549
 T: 925.283.5070

Note: General Plan designations extend to centerline of streets

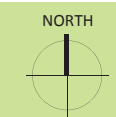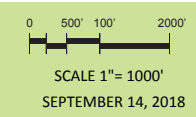

CORDES RANCH
 PROPOSED GENERAL PLAN