
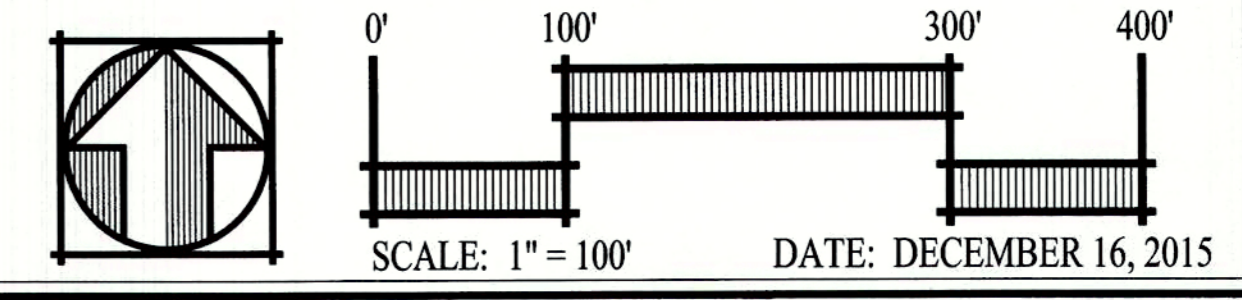
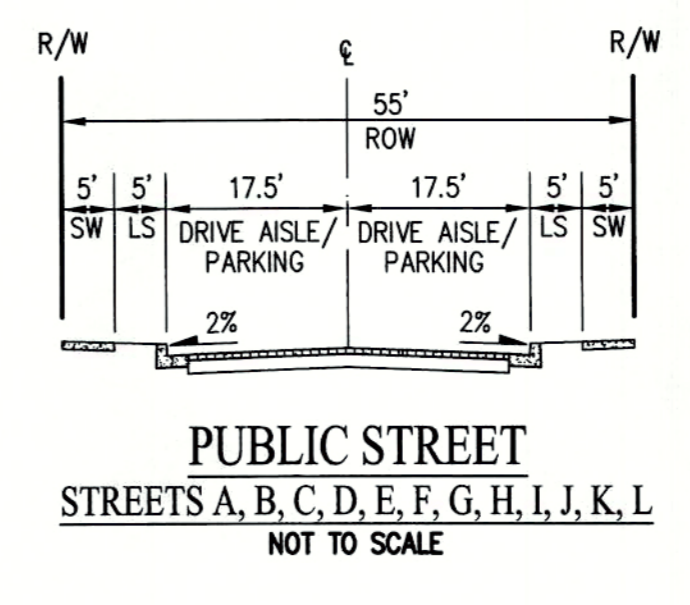
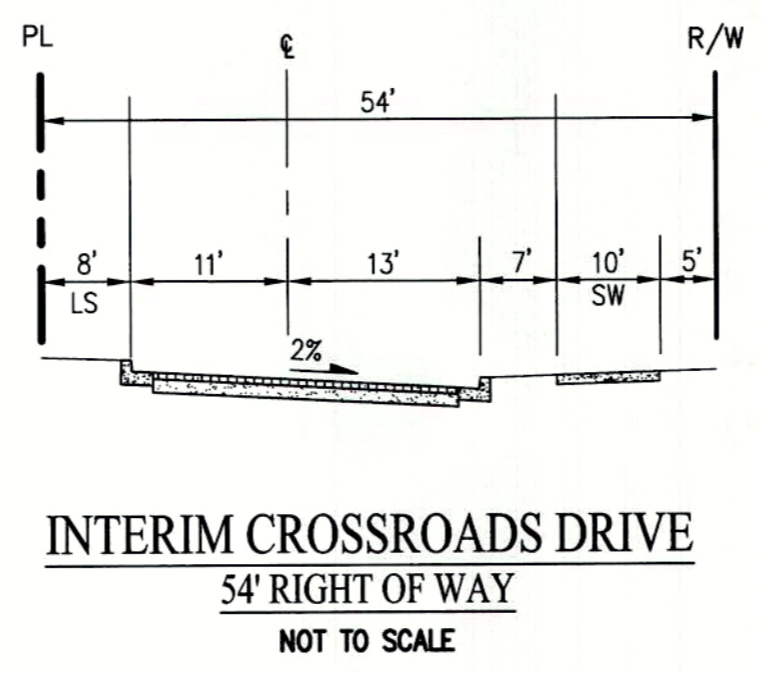
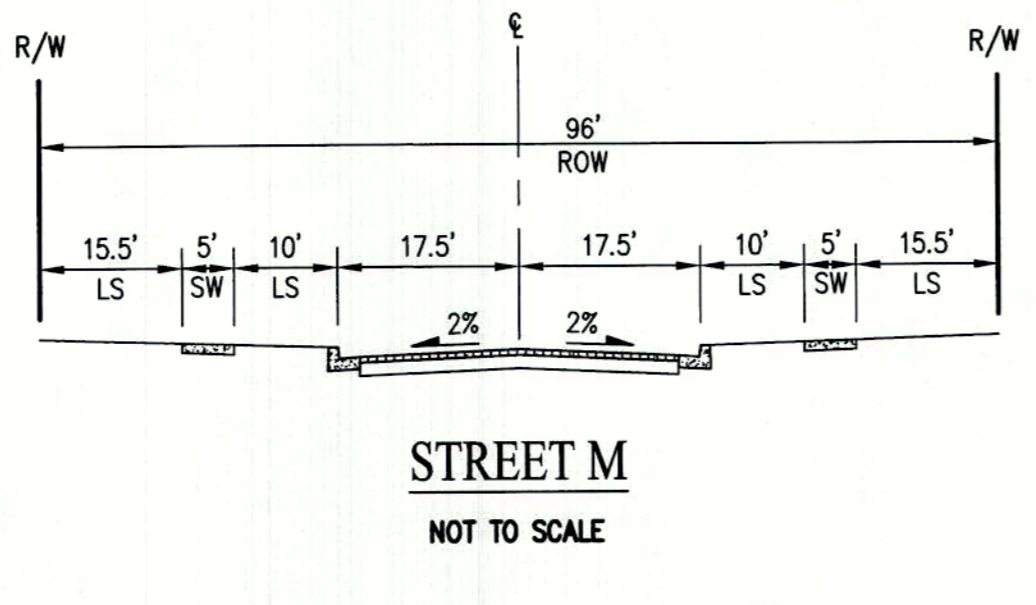
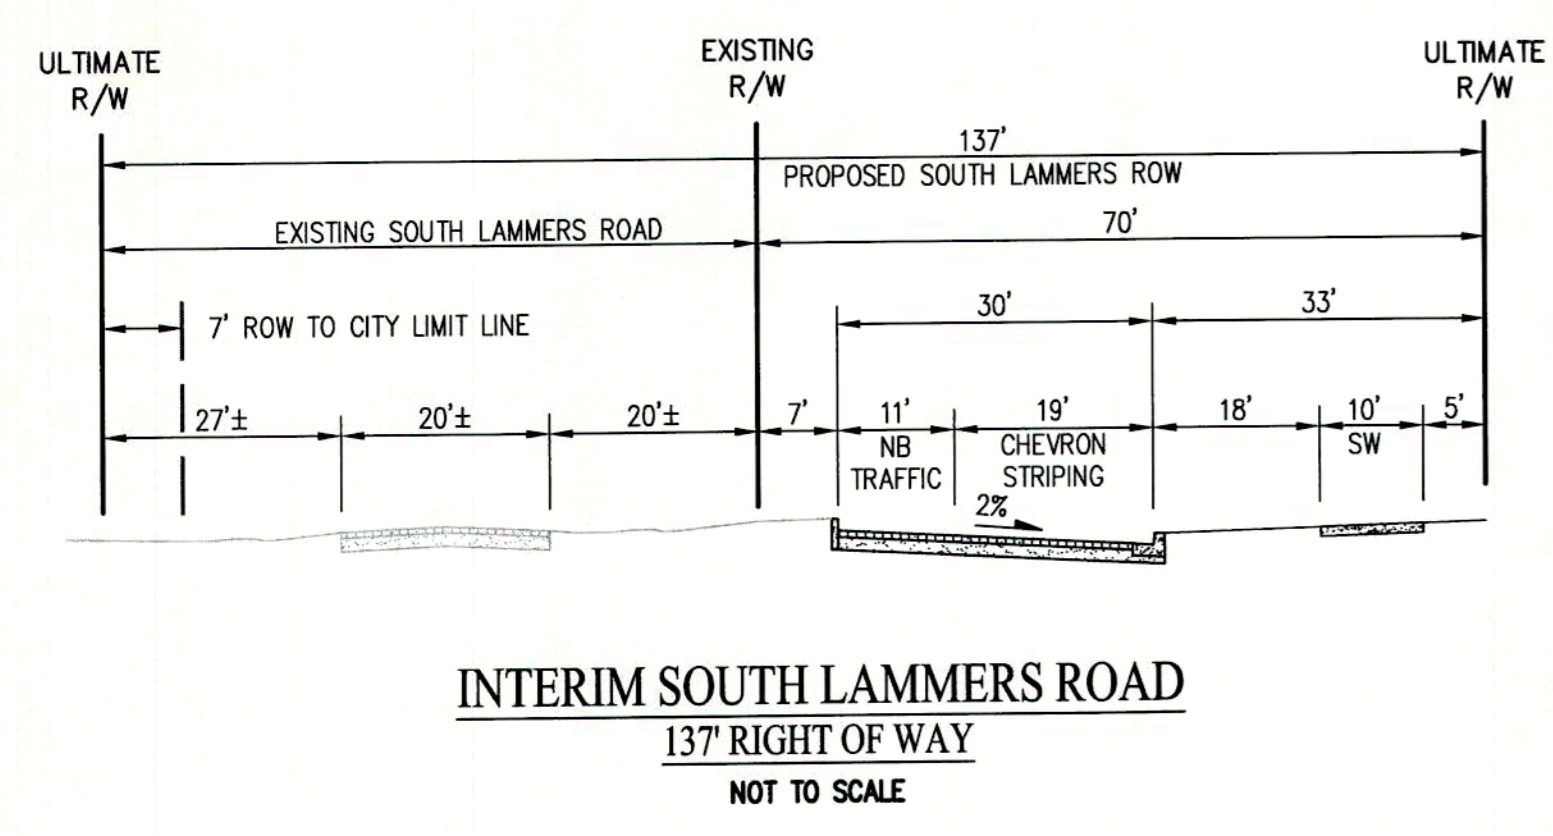


LOT SUMMARY TABLE

LOT #	AREA (sf)	LOT #	AREA (sf)	LOT #	AREA (sf)
1	5,321	77	15,206	188	6,326
2	10,084	78	9,307	189	5,985
3	11,236	79	9,000	190	5,985
4	7,474	80	9,000	191	5,985
5	7,597	81	9,000	192	5,985
6	7,597	82	9,000	193	5,985
7	7,597	83	9,000	194	5,985
8	7,597	84	9,000	195	5,985
9	7,597	85	9,000	196	6,477
10	6,909	86	9,000	197	6,477
11	16,904	87	9,000	198	5,985
12	5,602	88	9,200	199	5,985
13	5,985	89	9,200	200	5,985
14	5,985	90	9,200	201	5,985
15	5,985	91	9,200	202	5,985
16	5,985	92	9,200	203	5,985
17	5,985	93	9,200	204	5,985
18	5,985	94	9,200	205	6,326
19	5,985	95	8,827	206	6,666
20	5,985	96	8,547	207	6,300
21	7,188	97	7,146	208	6,300
22	9,590	98	5,262	209	6,300
23	9,000	99	5,696	210	6,300
24	9,000	100	5,684	211	6,300
25	9,000	101	5,677	212	6,300
26	9,000	102	5,676	213	6,300
27	9,000	103	5,670	214	6,300
28	9,000	104	5,663	215	6,300
29	9,868	105	5,656	216	6,300
30	9,872	106	5,649	217	6,300
31	9,003	107	5,643	218	9,600
32	9,003	108	5,633	219	9,600
33	9,003	109	5,556	220	9,725
34	9,003	110	5,468	221	9,725
35	9,003	111	7,252	222	9,600
36	9,003	112	5,985	223	9,600
37	9,594	113	5,985	224	9,600
38	6,845	114	5,985	225	9,600
				226	9,466

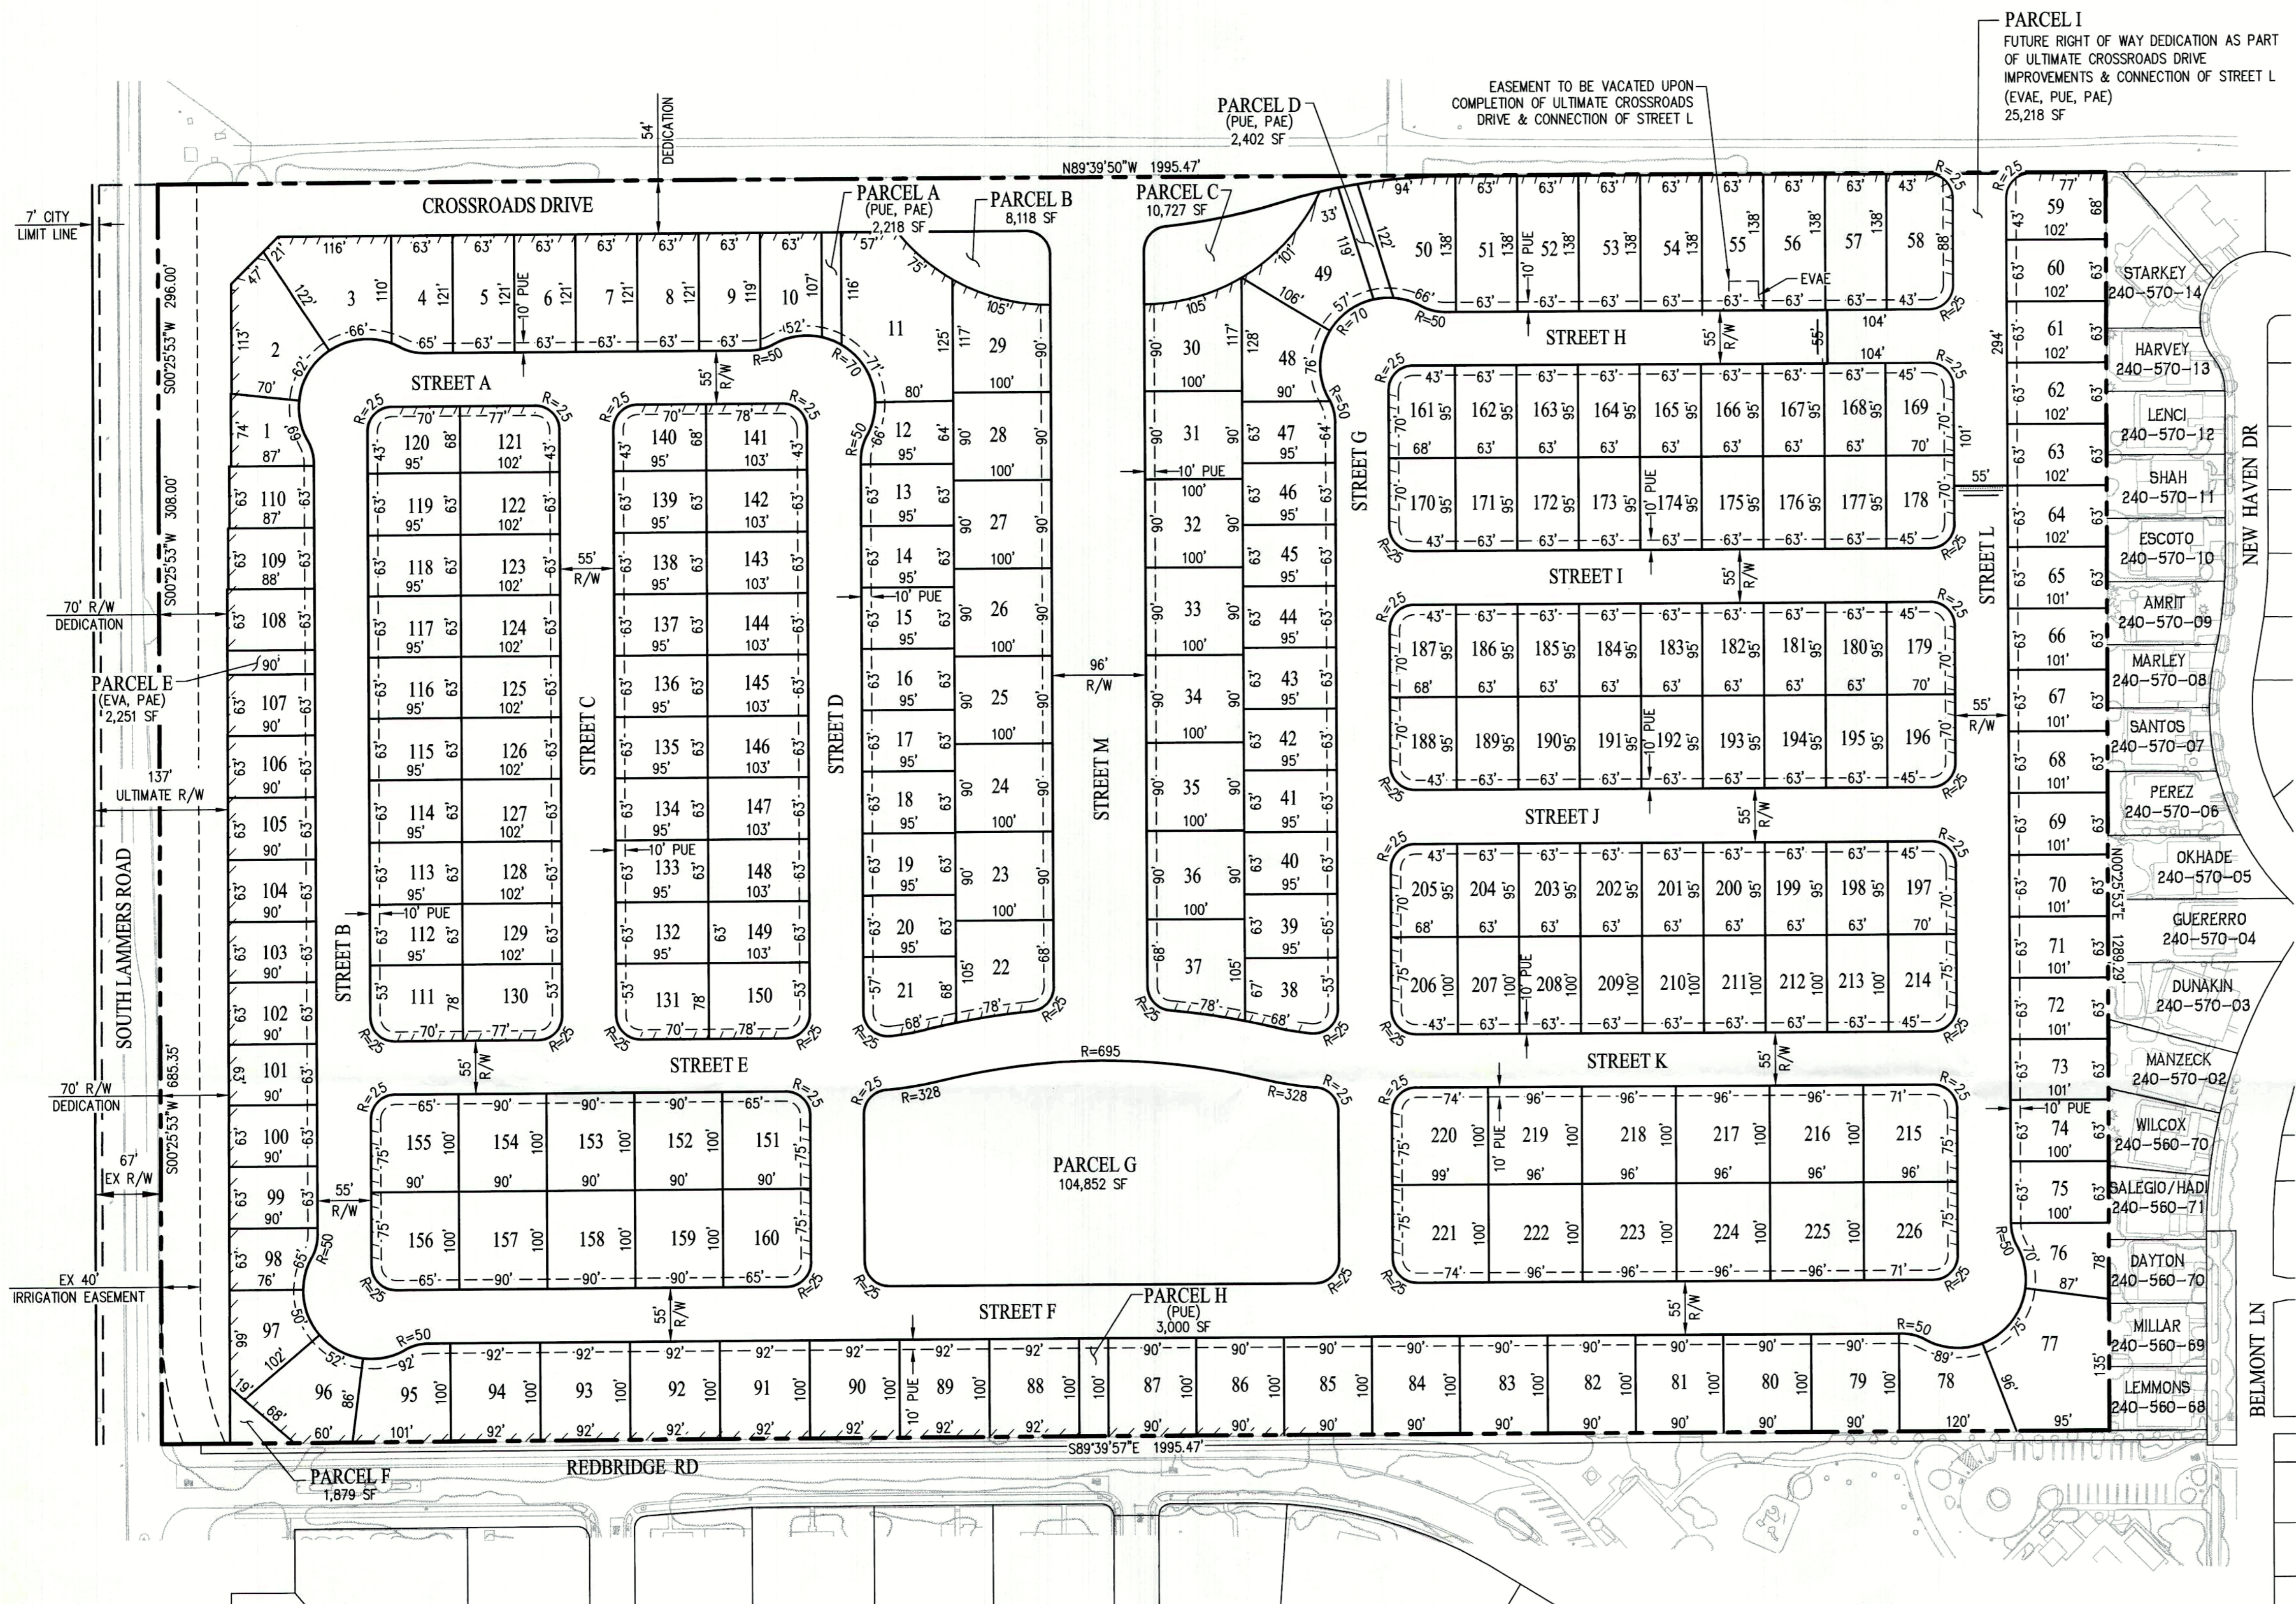

**CITY OF TRACY**

**Carlson, Barbee & Gibson, Inc.**  
 CIVIL ENGINEERS • SURVEYORS • PLANNERS  
 2833 CAMINO RAMON, SUITE 300  
 SAN RAMON, CALIFORNIA 94583  
 TEL: (925) 866-0322

**LOTting PLAN**  
 TRACT 3865  
 VESTING TENTATIVE MAP  
 ROCKING HORSE  
 TRACY, CALIFORNIA

**SHEET**  
**TM02**  
 OF 12 SHEETS

APPROVED FOR CONSTRUCTION SUBJECT TO THE DATA SHOWN. CITY OF TRACY AND THE UNDERSIGNED ARE NOT RESPONSIBLE FOR ERRORS AND/OR OMISSION THAT MAY BE PRESENT ON THESE PLANS.

DATE: \_\_\_\_\_  
 CITY ENGINEER: \_\_\_\_\_